


INFLUENT

FIVE PERCENT (5%) OF TOTAL STORMWATER UNITS TO BE RESERVED FOR SEDIMENT TRAP SECTION (INFLUENT SIDE)


ENTIRE SEDIMENT TRAP TO BE WRAPPED INDEPENDENTLY WITH GEO-TEXTILE FABRIC


SEDIMENT TRAP PERIMETER ADJACENT TO INFILTRATION ZONE WILL NOT RECEIVE SIDE PANELS

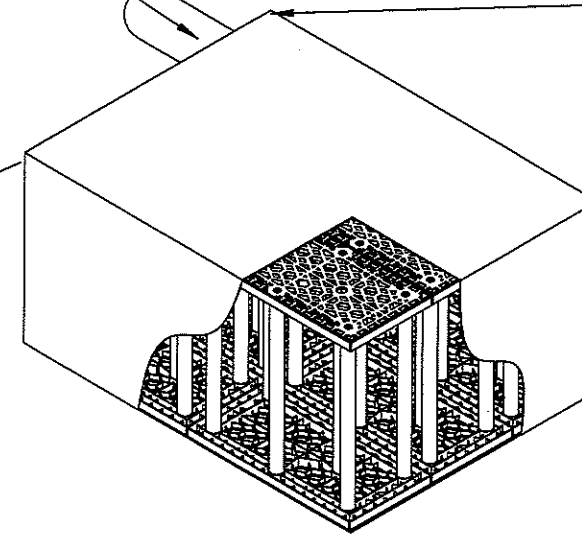

INFILTRATION ZONE PERIMETER ADJACENT TO SEDIMENT TRAP WILL RECEIVE SIDE PANELS

INFLUENT

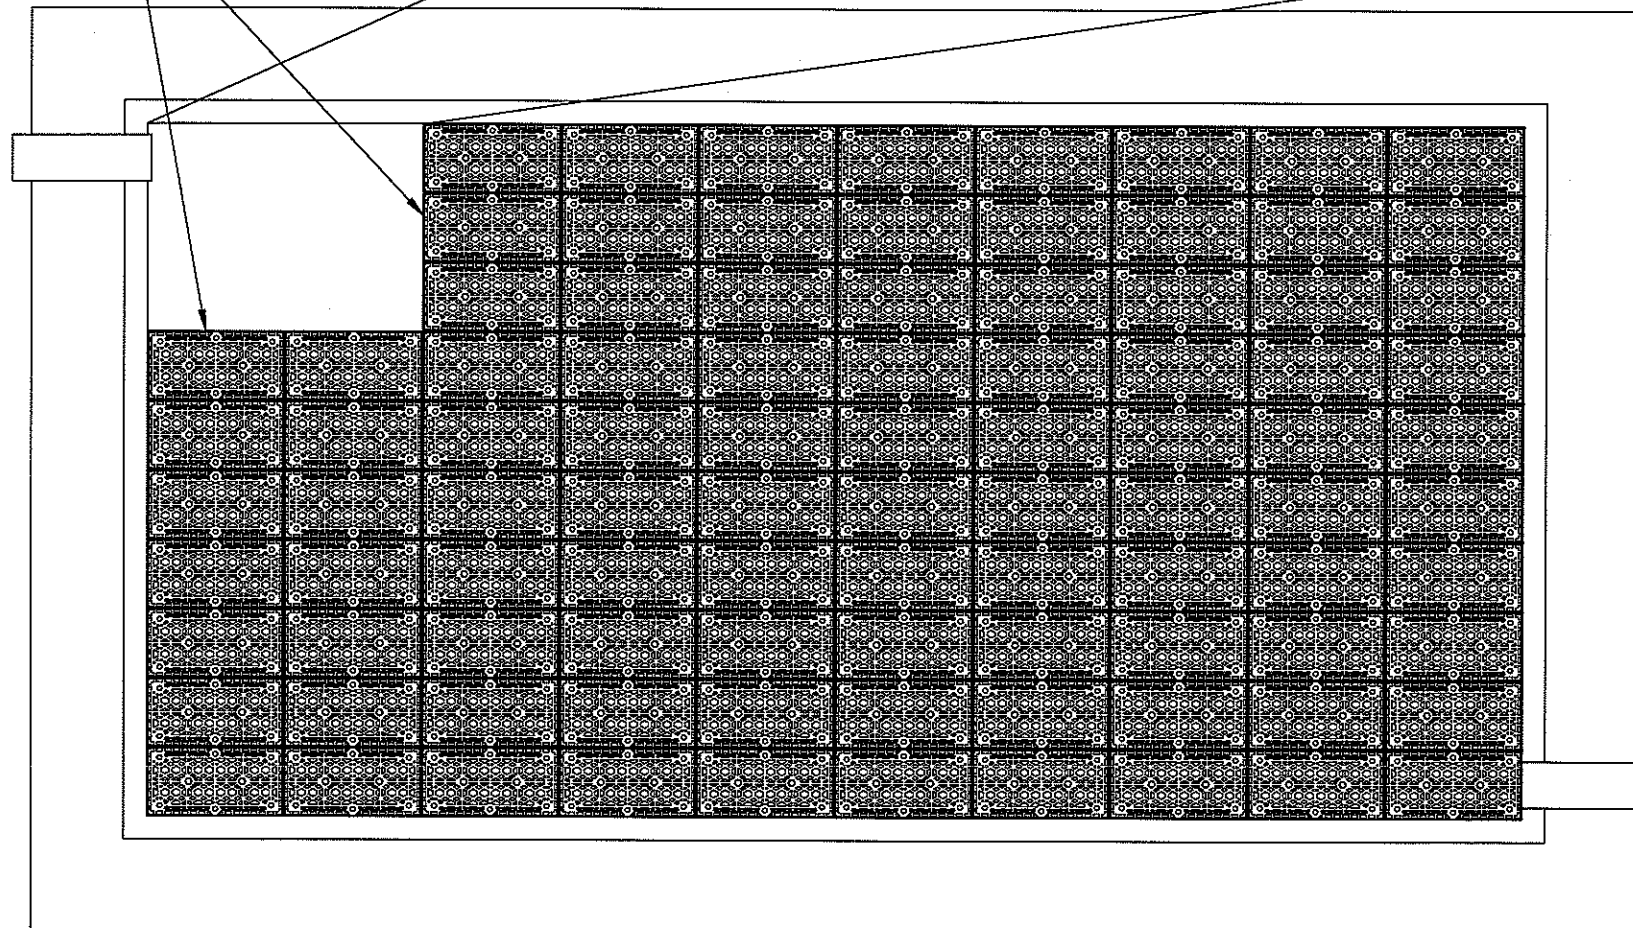

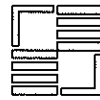 BRENTWOOD INDUSTRIES P.O.Box 605 610 Morgantown Road Reading, PA 19603 U.S.A. (610) 236-1100 / (610) 736-1280 (Fax) www.brentwoodprocess.com	Project Name	B
	Title <h3 style="text-align: center;">TOP VIEW STORM TANK MODULE ASSEMBLY</h3>	
TOLERANCES	Drawn By	Date
HEIGHT ±1/2"	DMB	11-16-07
LENGTH ±1/2"	Drawing No.	Scale
WIDTH ±1/2"	1:1	N.T.S
This is the property of Brentwood Industries, Inc. It may not be reproduced or used for any purpose other than those expressly authorized by Brentwood Industries. It shall be returned immediately upon request of Brentwood Industries.		

Rev. No.	Date	Record of Changes	By